


ATTACHMENT 2

Vicinity Map for 129 Laurel Street

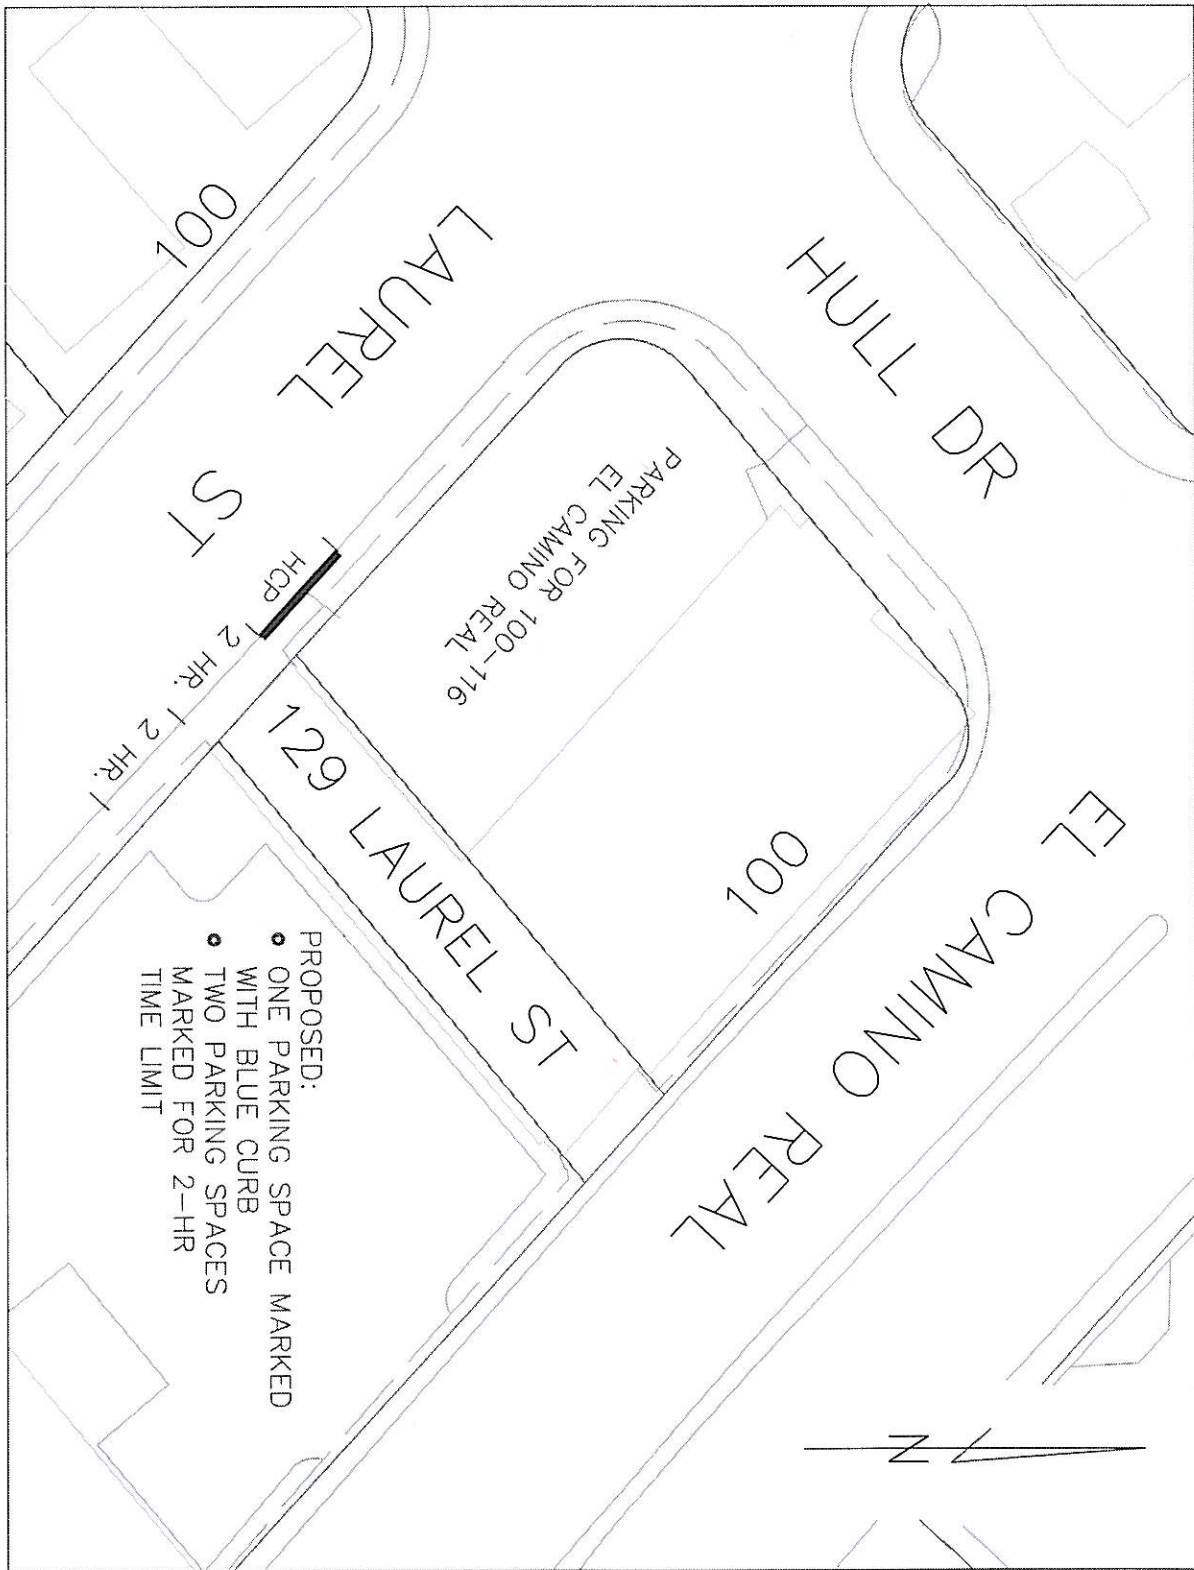

APPROVED BY :

CITY ENGINEER

DATE

PROPOSED PARKING SPACES
129 LAUREL STREET

CITY OF SAN CARLOS
DEPARTMENT OF PUBLIC WORKS

PROJECT NO.

SCALE
1" = 40'

SHEET 1 OF 1